


*ENTRANCE RAMP WITH PARALLEL ACCELERATION LANE*

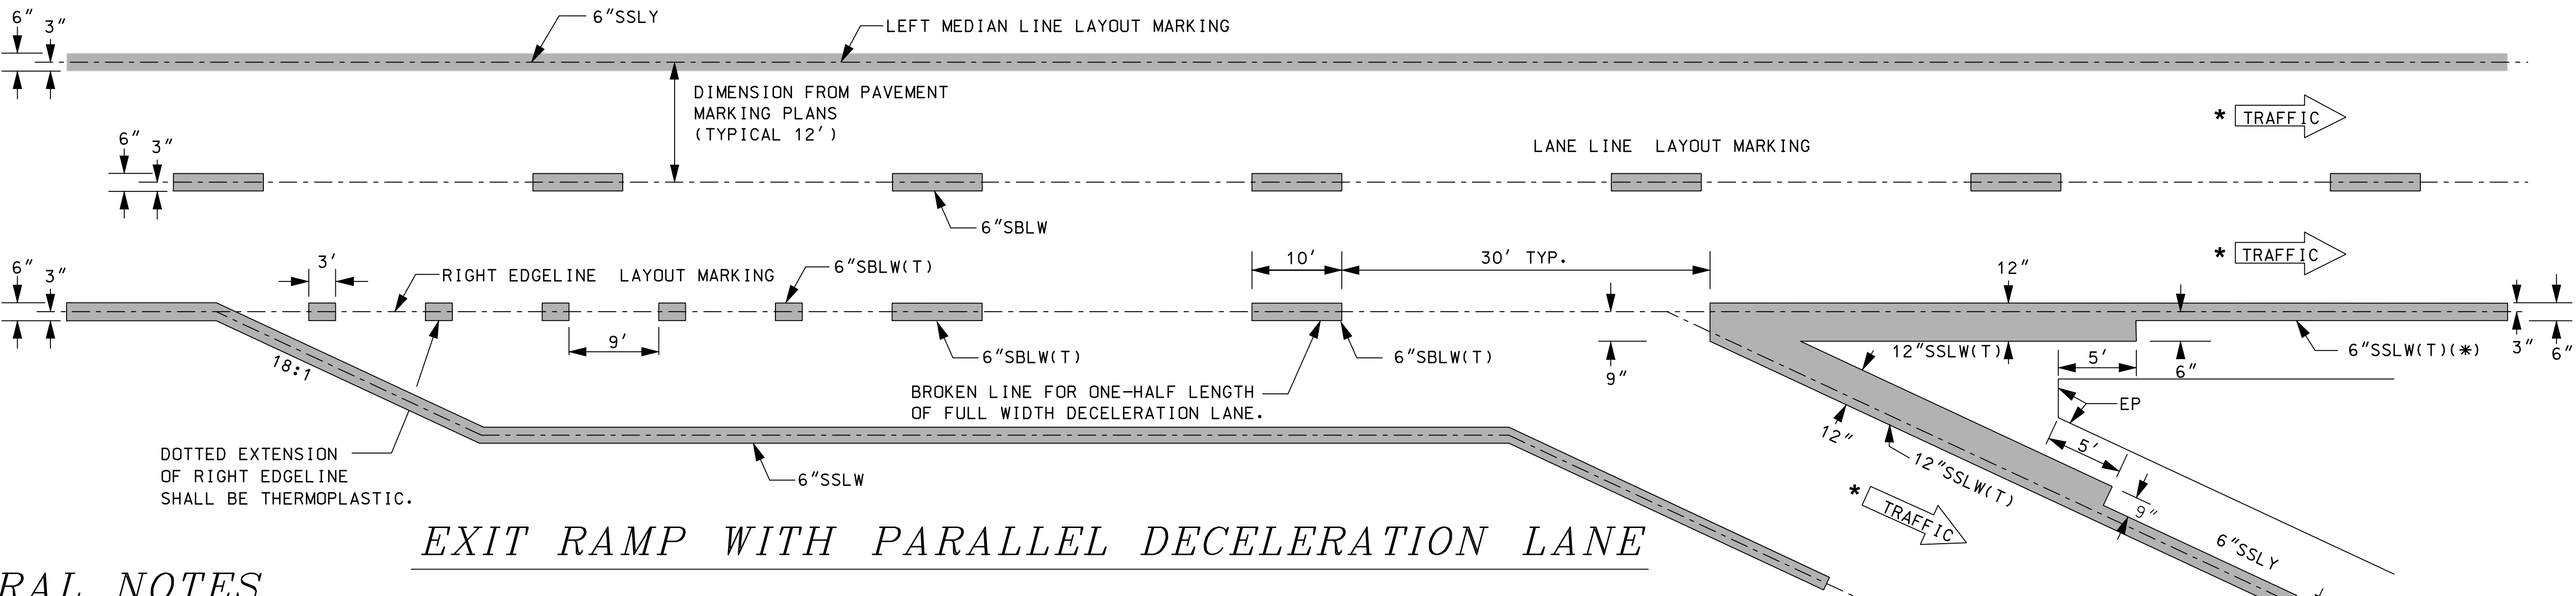

*EXIT RAMP WITH PARALLEL DECELERATION LANE*

*GENERAL NOTES*

1. ALL RAMPs WITH A MINIMUM ROADWAY WIDTH OF 20' SHALL RECEIVE BOTH WHITE EDGELINE AND YELLOW MEDIAN LINE WHETHER THE RAMP HAS RAISED CURBING OR NOT.
2. THE EDGE AND MEDIAN LINE MARKINGS FOR RAMPs WILL BE A MINIMUM OF 30" FROM THE CURB OR EDGE OF PAVEMENT.
3. THE MINIMUM DISTANCE BETWEEN THE LINES FOR RAMPs SHOULD BE 14'. THE MEDIAN LINE ON A RAMP SHALL CONNECT WITH THE GORE MARKING. THE EDGELINE SHALL CONNECT WITH THE MAINLINE EDGELINE TO PROVIDE A CONTINUOUS LINE.
4. (T) = THERMOPLASTIC.
5. THE 6"SSLW(T)(\*), IF ASSOCIATED WITH A PARTIAL INTERCHANGE, SHALL BE PAINT.

TRANSITION TAPER = L	
POSTED SPEED (mph)	L
≤ 40	$WS^2/60$
≥ 45	WS

W = WIDTH OF OFFSET (FEET)  
S = POSTED SPEED LIMIT (MPH)

\*ARROWS SHOWN ON THIS SHEET INDICATE DIRECTION OF TRAFFIC ONLY.

PAVEMENT MARKING STANDARD

*DIVIDED HIGHWAY, MULTI-LANE  
RAMP STRIPING LAYOUT*